


Pianta piano Interrato

Scala 1 : 100

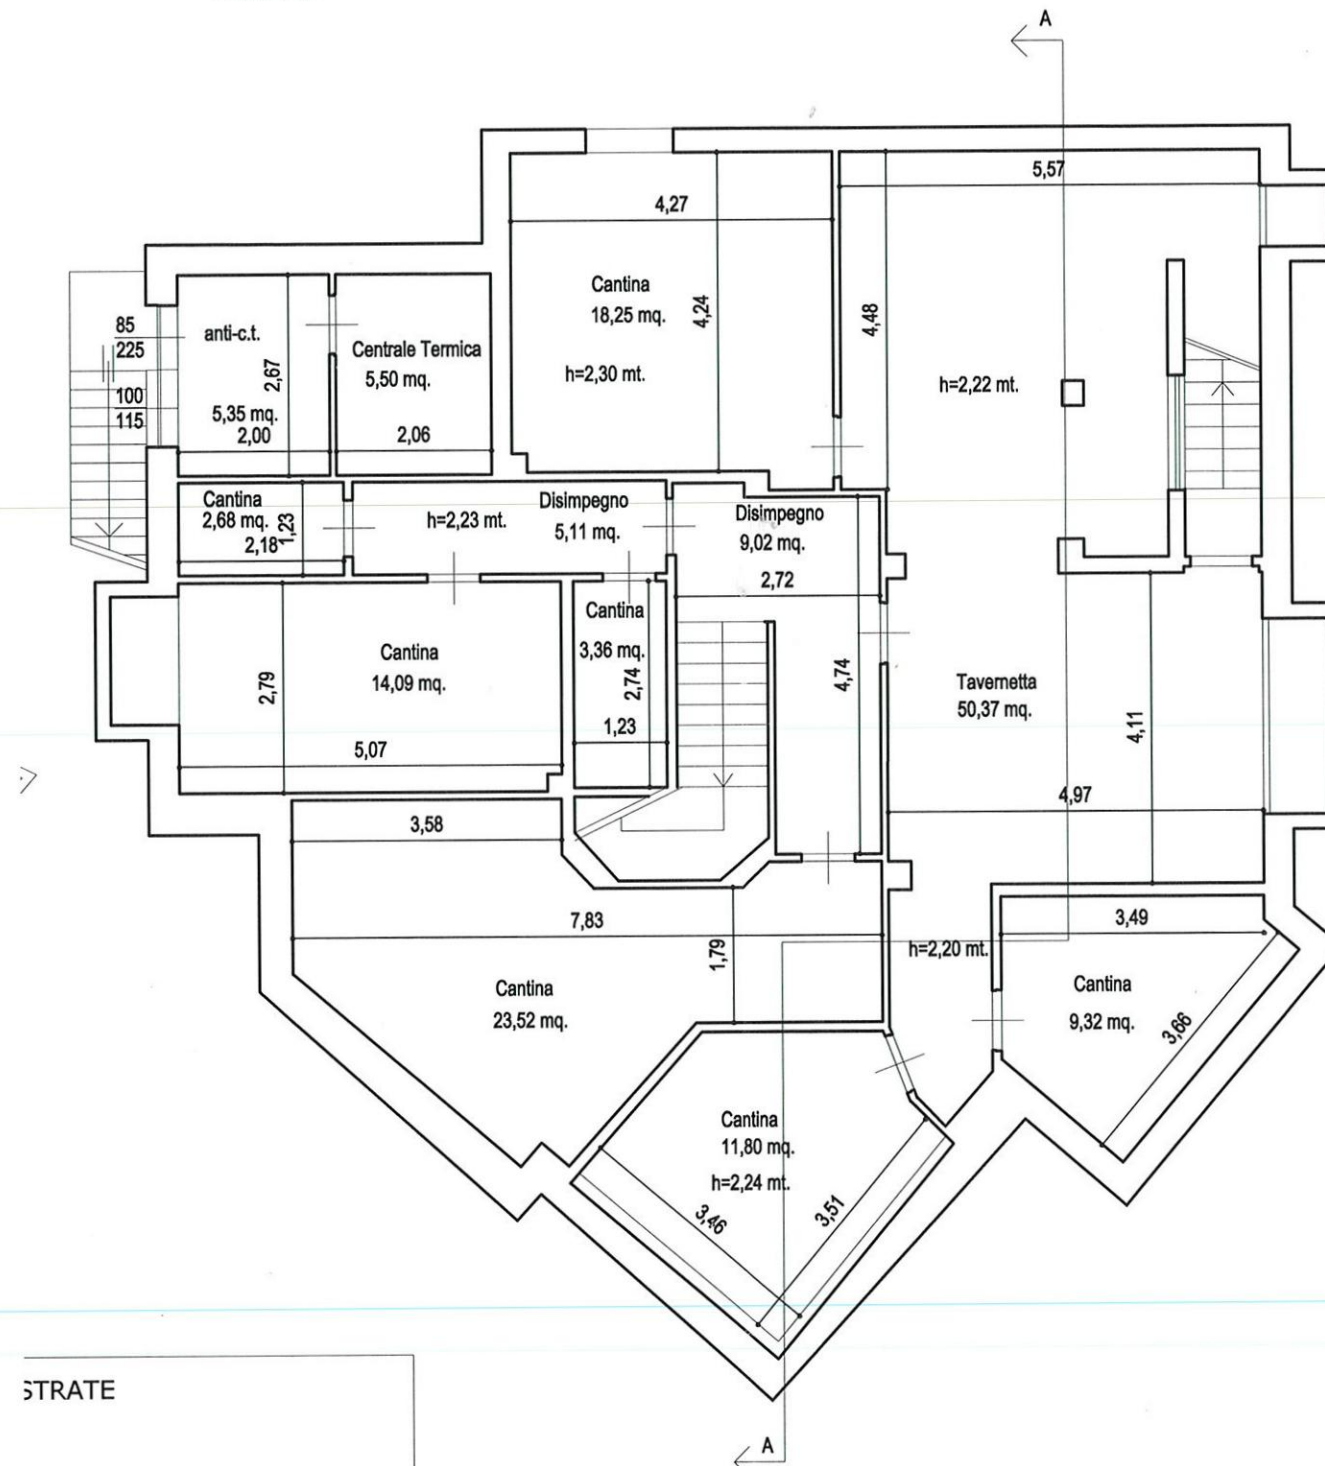

STRATE