

CORTILE

FF SS

1520


1515

S.

D.

D.

S.

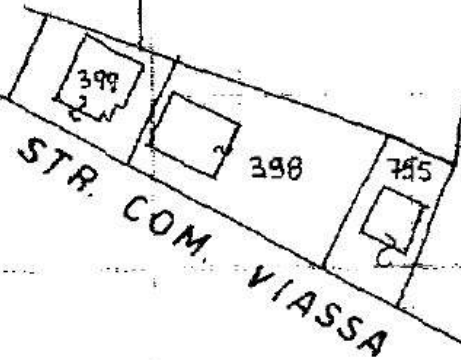

69

10 metri

Area di manovra

Box

D.

D.

S.

S.

D.

PLANIMETRIA

Scala 1:1500

F. 7 n. 1520 sub. 60


CORTILE

S.

D.

S.

ORIENTAMENTO N.

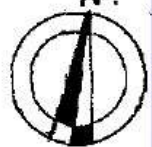

PRIMO PIANO SOTTOSTRADA

H. = mt. 2.80

SCALA DI 1:20

C O R T I L E

FF SS

1520

1545

S.

D.




D.

D.

Area di manovra

STESSA DITTA

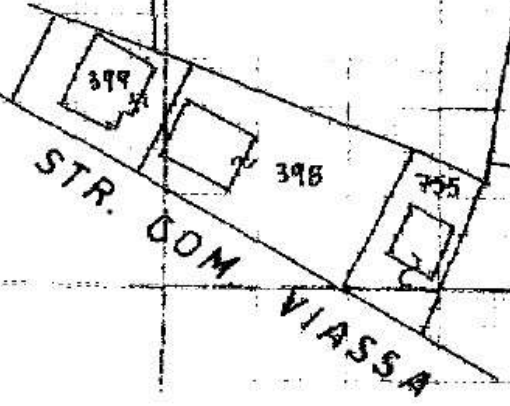

S.

S.

Box

C O R T I L E

PLANIMETRIA

Scala 1:15

F.7 n.1520 sub.

S.

D.

D.

S.

ORIENTAMEN

N.



PRIMO PIANO SOTTOSTRADA


H. = mt. 2.80

SCALA DI

PRANO PRIMO

H. = mt. 2.70

C O R T I L E

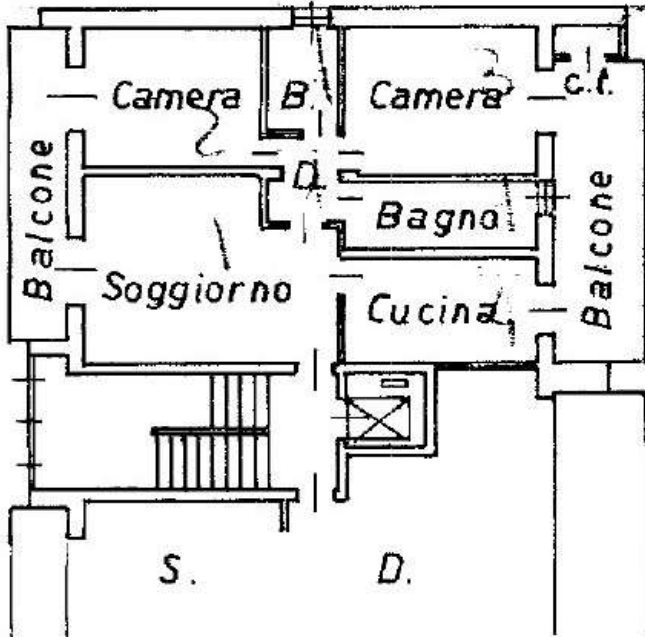

S.

D.

S.

D.

Intercapedine

DITTA

STESSA

Corridoio

D.

S.

Cant.

S.


D.

Area di manovra

PRIMO PIANO SOTTOSTRADA

H. = mt. 2.70

C O R T I L E

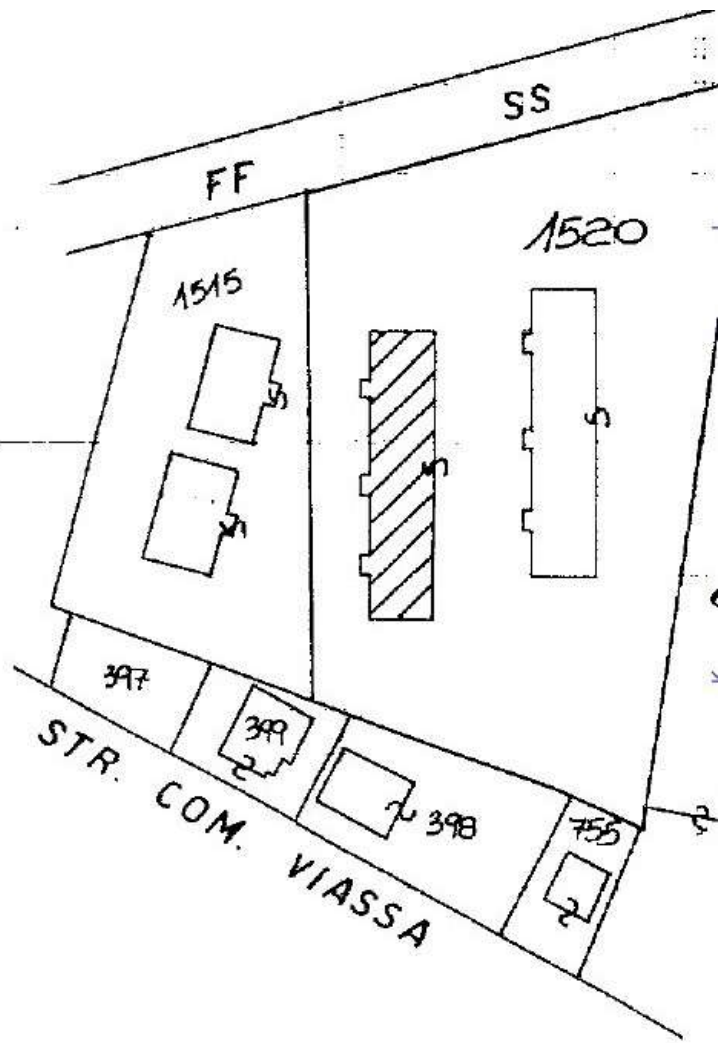

FF

SS

1515

1520

STR. COM. VIASSA

397

399

398

755

PLANIMETRIA

Scala 1:150

F. 7 n.1520 sub. 8

ORIENTAMENT

N.



SCALA DI 1:2